

FOR LEASE

2,000± Sq. Ft. Office Space



400 Court Street, Woodland, CA

Great corner location

2 Private offices, reception area, break and conference room

Centrally located near Yolo County Administration Offices and Post Office

Easy walking distance to restaurants and Main Street retail

Private parking Lot

Tenant pays all utilities

Lease Rate: \$2,300/Month

SHEFFIELD REAL ESTATE

COMMERCIAL, INDUSTRIAL AND RESIDENTIAL

20 N. East Street, Suite 101, Woodland, CA 95776

Phone: (530) 666-5485 Fax: (530) 666-1244

Website: www.Sheffield-RealEstate.com

Powered By **RE/MAX GOLD**

Listing Agent: **Wally Sheffield, Broker**

CalBRE: **01329897**

E-Mail: sheffieldreca@gmail.com

The information contained herein has been obtained from sources we deem reliable. We cannot, however, assume responsibility for its accuracy.

2,000 ± Sq. Ft. Office Space 400 Court Street • Woodland, CA



SHEFFIELD REAL ESTATE

COMMERCIAL, INDUSTRIAL AND RESIDENTIAL

20 N. East Street, Suite 101, Woodland, CA 95776

Phone: (530) 666-5485 Fax: (530) 666-1244

Website: www.Sheffield-RealEstate.com

Powered By **RE/MAX GOLD**

Listing Agent: **Wally Sheffield, Broker**


CalBRE: **01329897**

E-Mail: sheffieldreca@gmail.com

The information contained herein has been obtained from sources we deem reliable. We cannot, however, assume responsibility for its accuracy.

2,000 ± Sq. Ft. Office Space
400 Court Street • Woodland, CA

PARKING LOT

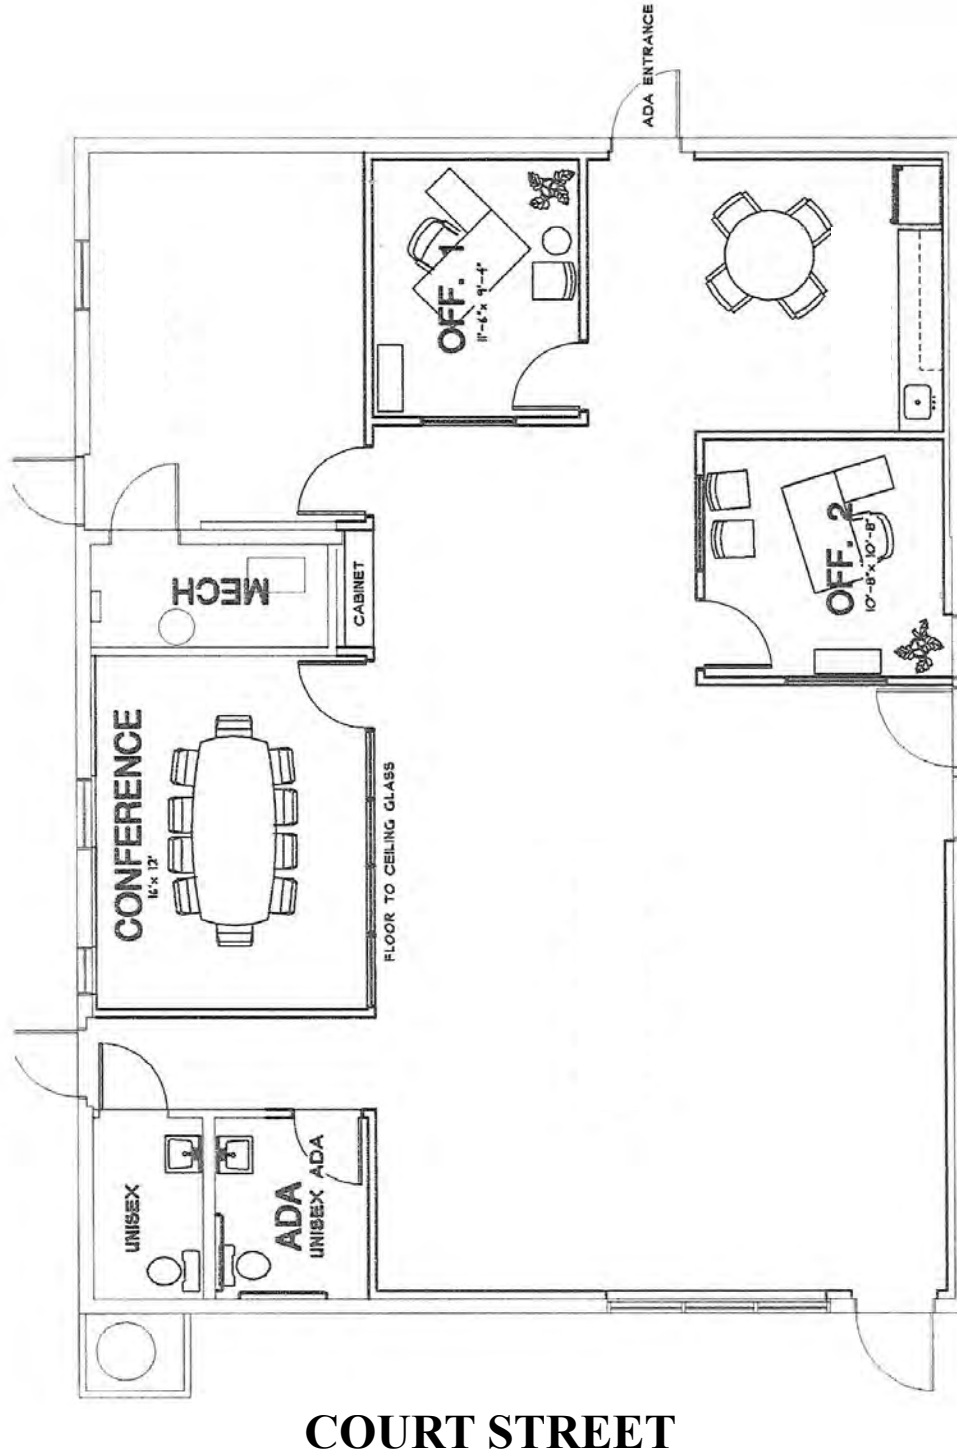

*Drawing Not To Scale

SHEFFIELD REAL ESTATE

COMMERCIAL, INDUSTRIAL AND RESIDENTIAL

20 N. East Street, Suite 101, Woodland, CA 95776

Phone: (530) 666-5485 Fax: (530) 666-1244

Website: www.Sheffield-RealEstate.com

Powered By **RE/MAX GOLD**

Listing Agent: **Wally Sheffield, Broker**

CalBRE: **01329897**

E-Mail: sheffieldreca@gmail.com

The information contained herein has been obtained from sources we deem reliable. We cannot, however, assume responsibility for its accuracy.