

FOR LEASE

864± Sq. Ft. Office / Retail Space



91 W. Main Street Suite C, Woodland, CA

Located in well established retail complex

2 Large rooms with private offices

Separated by a wall, could be divided into 2 separate suites

Private parking lot

PG&E, water/sewer and garbage included in rent

Monument Signage

Lease Rate: \$1,328.00/Month

SHEFFIELD-SALLING PROPERTIES

COMMERCIAL, INDUSTRIAL AND RESIDENTIAL SALES
AND PROPERTY MANAGEMENT

20 N. East Street, Suite 101, Woodland, CA 95776

Phone: (530) 666-5485 Fax: (530) 666-1244

Website: www.Sheffield-RealEstate.com

Listing Agent:

CalBRE:

E-Mail:

Bryan Sheffield, Agent

02065645

bsheffield100@gmail.com

The information contained herein has been obtained from sources we deem reliable. We cannot, however, assume responsibility for its accuracy.

864± Sq. Ft. Office / Retail Space
91 W. Main Street, Suite C • Woodland, CA



SHEFFIELD-SALLING PROPERTIES

COMMERCIAL, INDUSTRIAL AND RESIDENTIAL SALES
AND PROPERTY MANAGEMENT

20 N. East Street, Suite 101, Woodland, CA 95776

Phone: (530) 666-5485 Fax: (530) 666-1244

Website: www.Sheffield-RealEstate.com

Listing Agent:

Bryan Sheffield, Agent

CalBRE:


02065645

E-Mail:

bsheffield100@gmail.com

The information contained herein has been obtained from sources we deem reliable. We cannot, however, assume responsibility for its accuracy.

864± Sq. Ft. Office / Retail Space
91 W. Main Street, Suite C • Woodland, CA

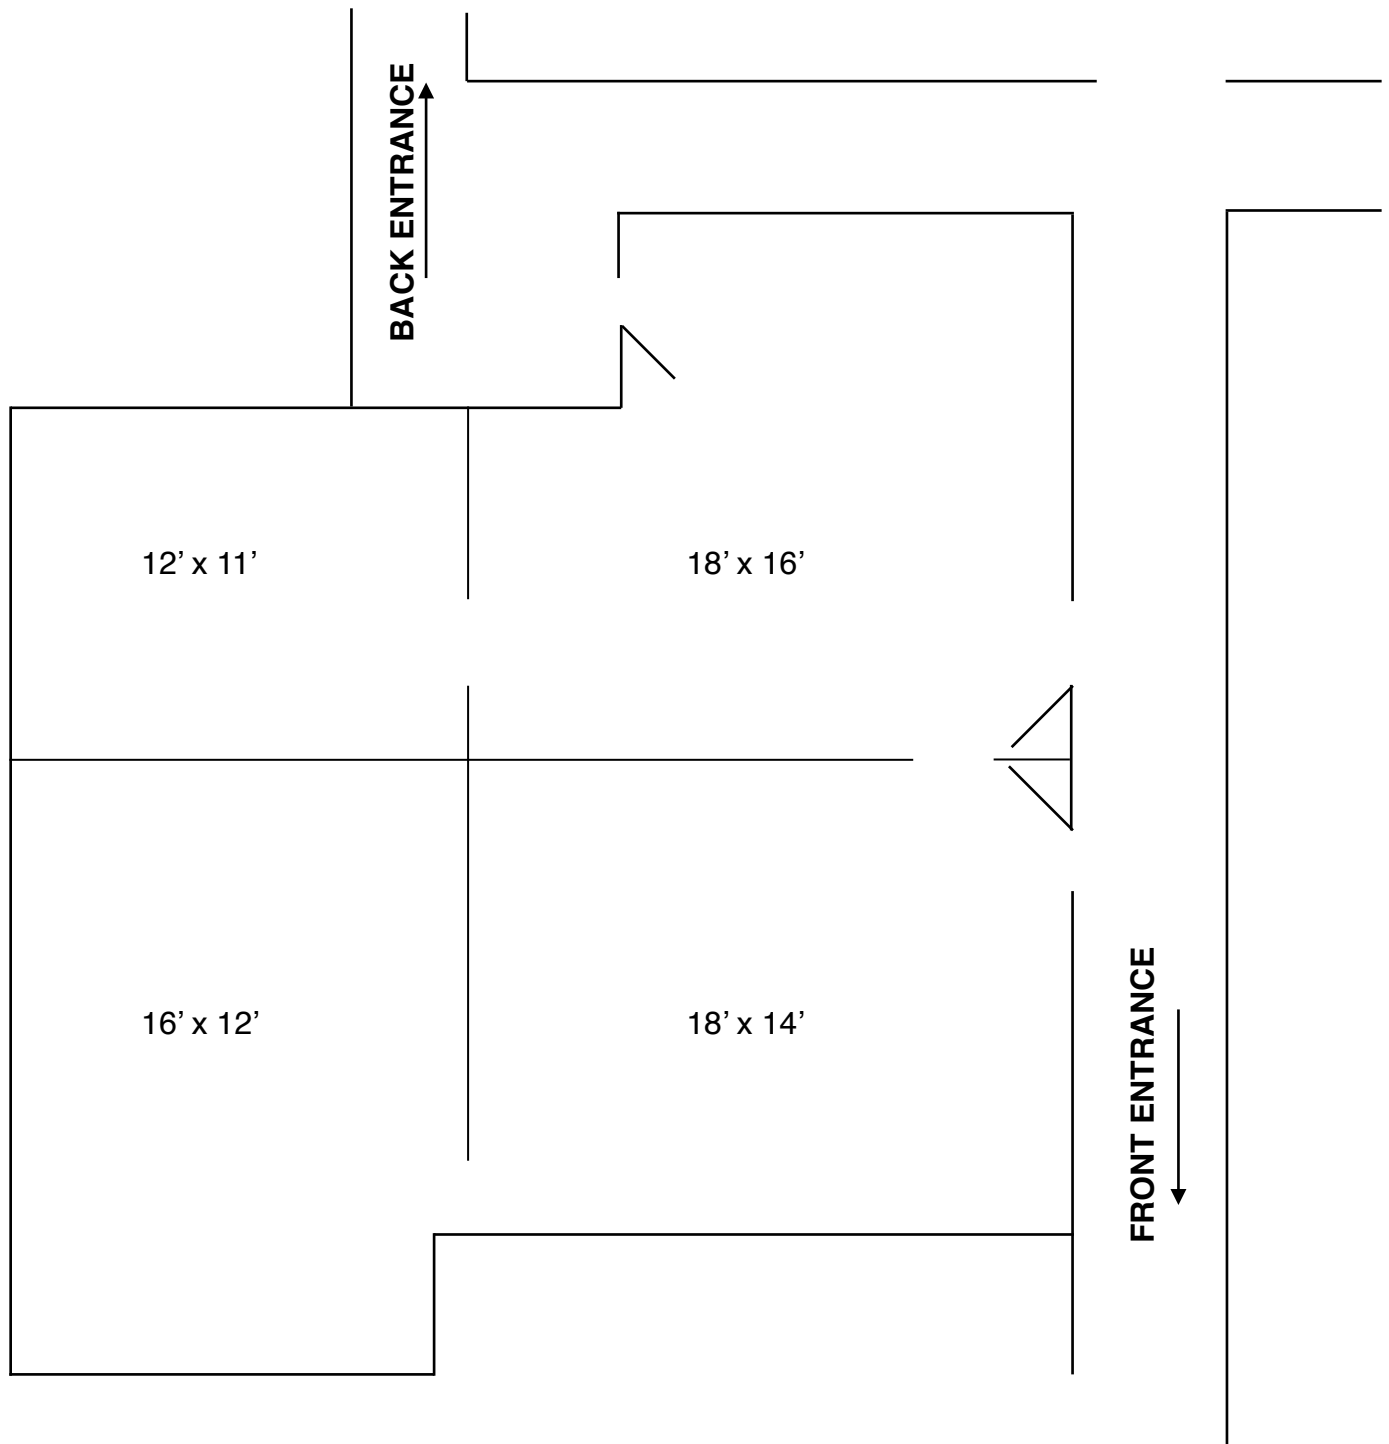

*Drawing Not To Scale

SHEFFIELD-SALLING PROPERTIES

COMMERCIAL, INDUSTRIAL AND RESIDENTIAL SALES
AND PROPERTY MANAGEMENT

20 N. East Street, Suite 101, Woodland, CA 95776

Phone: (530) 666-5485 Fax: (530) 666-1244

Website: www.Sheffield-RealEstate.com

Listing Agent:

CalBRE:

E-Mail:

Bryan Sheffield, Agent

02065645

bsheffield100@gmail.com

The information contained herein has been obtained from sources we deem reliable. We cannot, however, assume responsibility for its accuracy.